



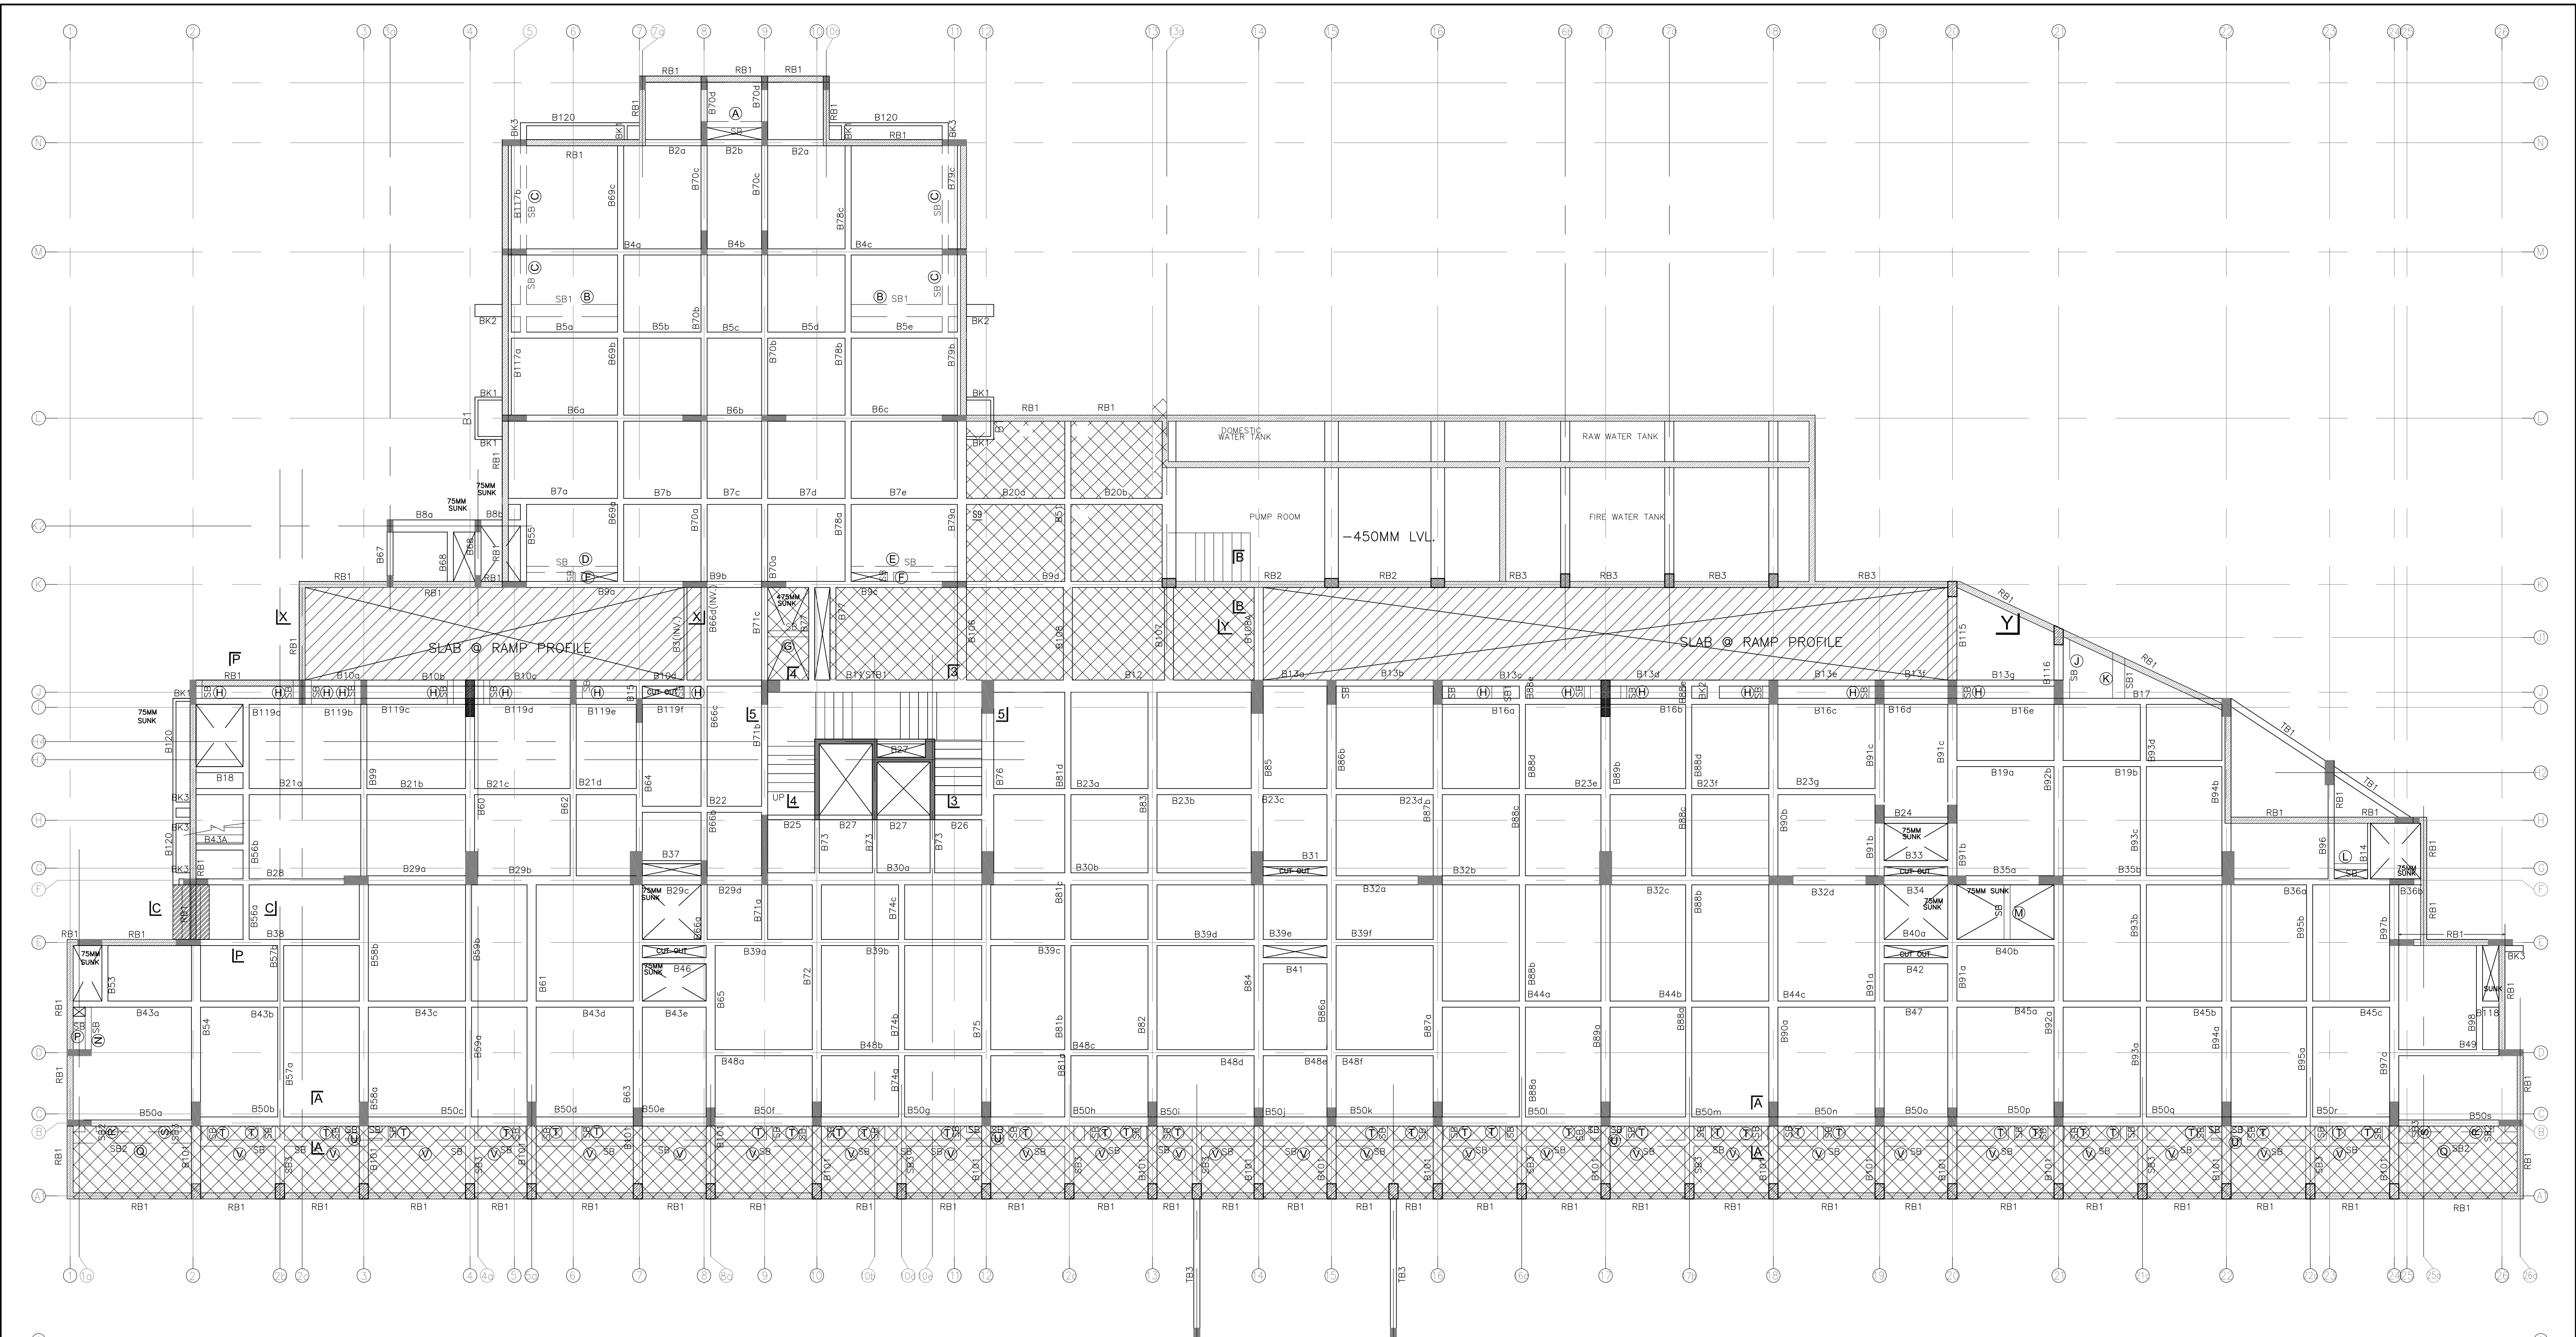

BASEMENT BEAM LAYOUT

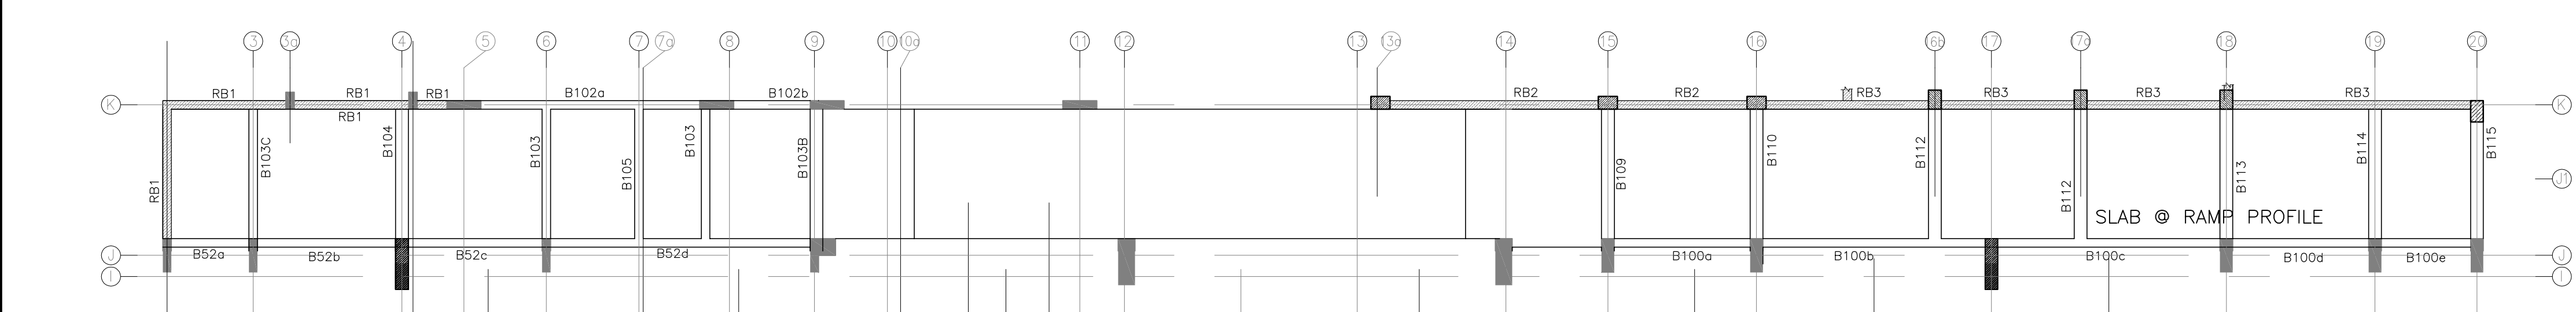

BASEMENT RAMP BEAM LAYOUT

KEY LEGEND :-

01 - T10 - 101 - 200 - VER

MEMBER
SPACING
BAR MARK
DIA OF BAR
NO. OF BAR

DATE :- 09/05/2013	PROJECT :- PROPOSED SENIOR CITIZEN'S HOME "THE NEST" AT BHOPAL	REVISIONS :-		CLIENT :- AG8 VenTures Ltd	DRAWING BASEMENT BEAM REINFORCEMENT DETAIL				ARCHITECT \ CONSULTANT : SILICON ENGINEERING CONSULTANTS PVT LTD. 315 – Patel Avenue, Opp. Grand Bhagwati, S.G. Highway, Ahmedabad–380059, Gujarat, INDIA e–mail: info@siliconoutsourcing.net PH : +91–7940031887 www.siliconoutsourcing.net	DRAWING NO :- ST-06/1
		R0	FOR APPROVAL							
		SCALE :-AS SHOWN		DRAWN:- JAYANT	CHECKED :- NAYAN	REVISION : R0				