



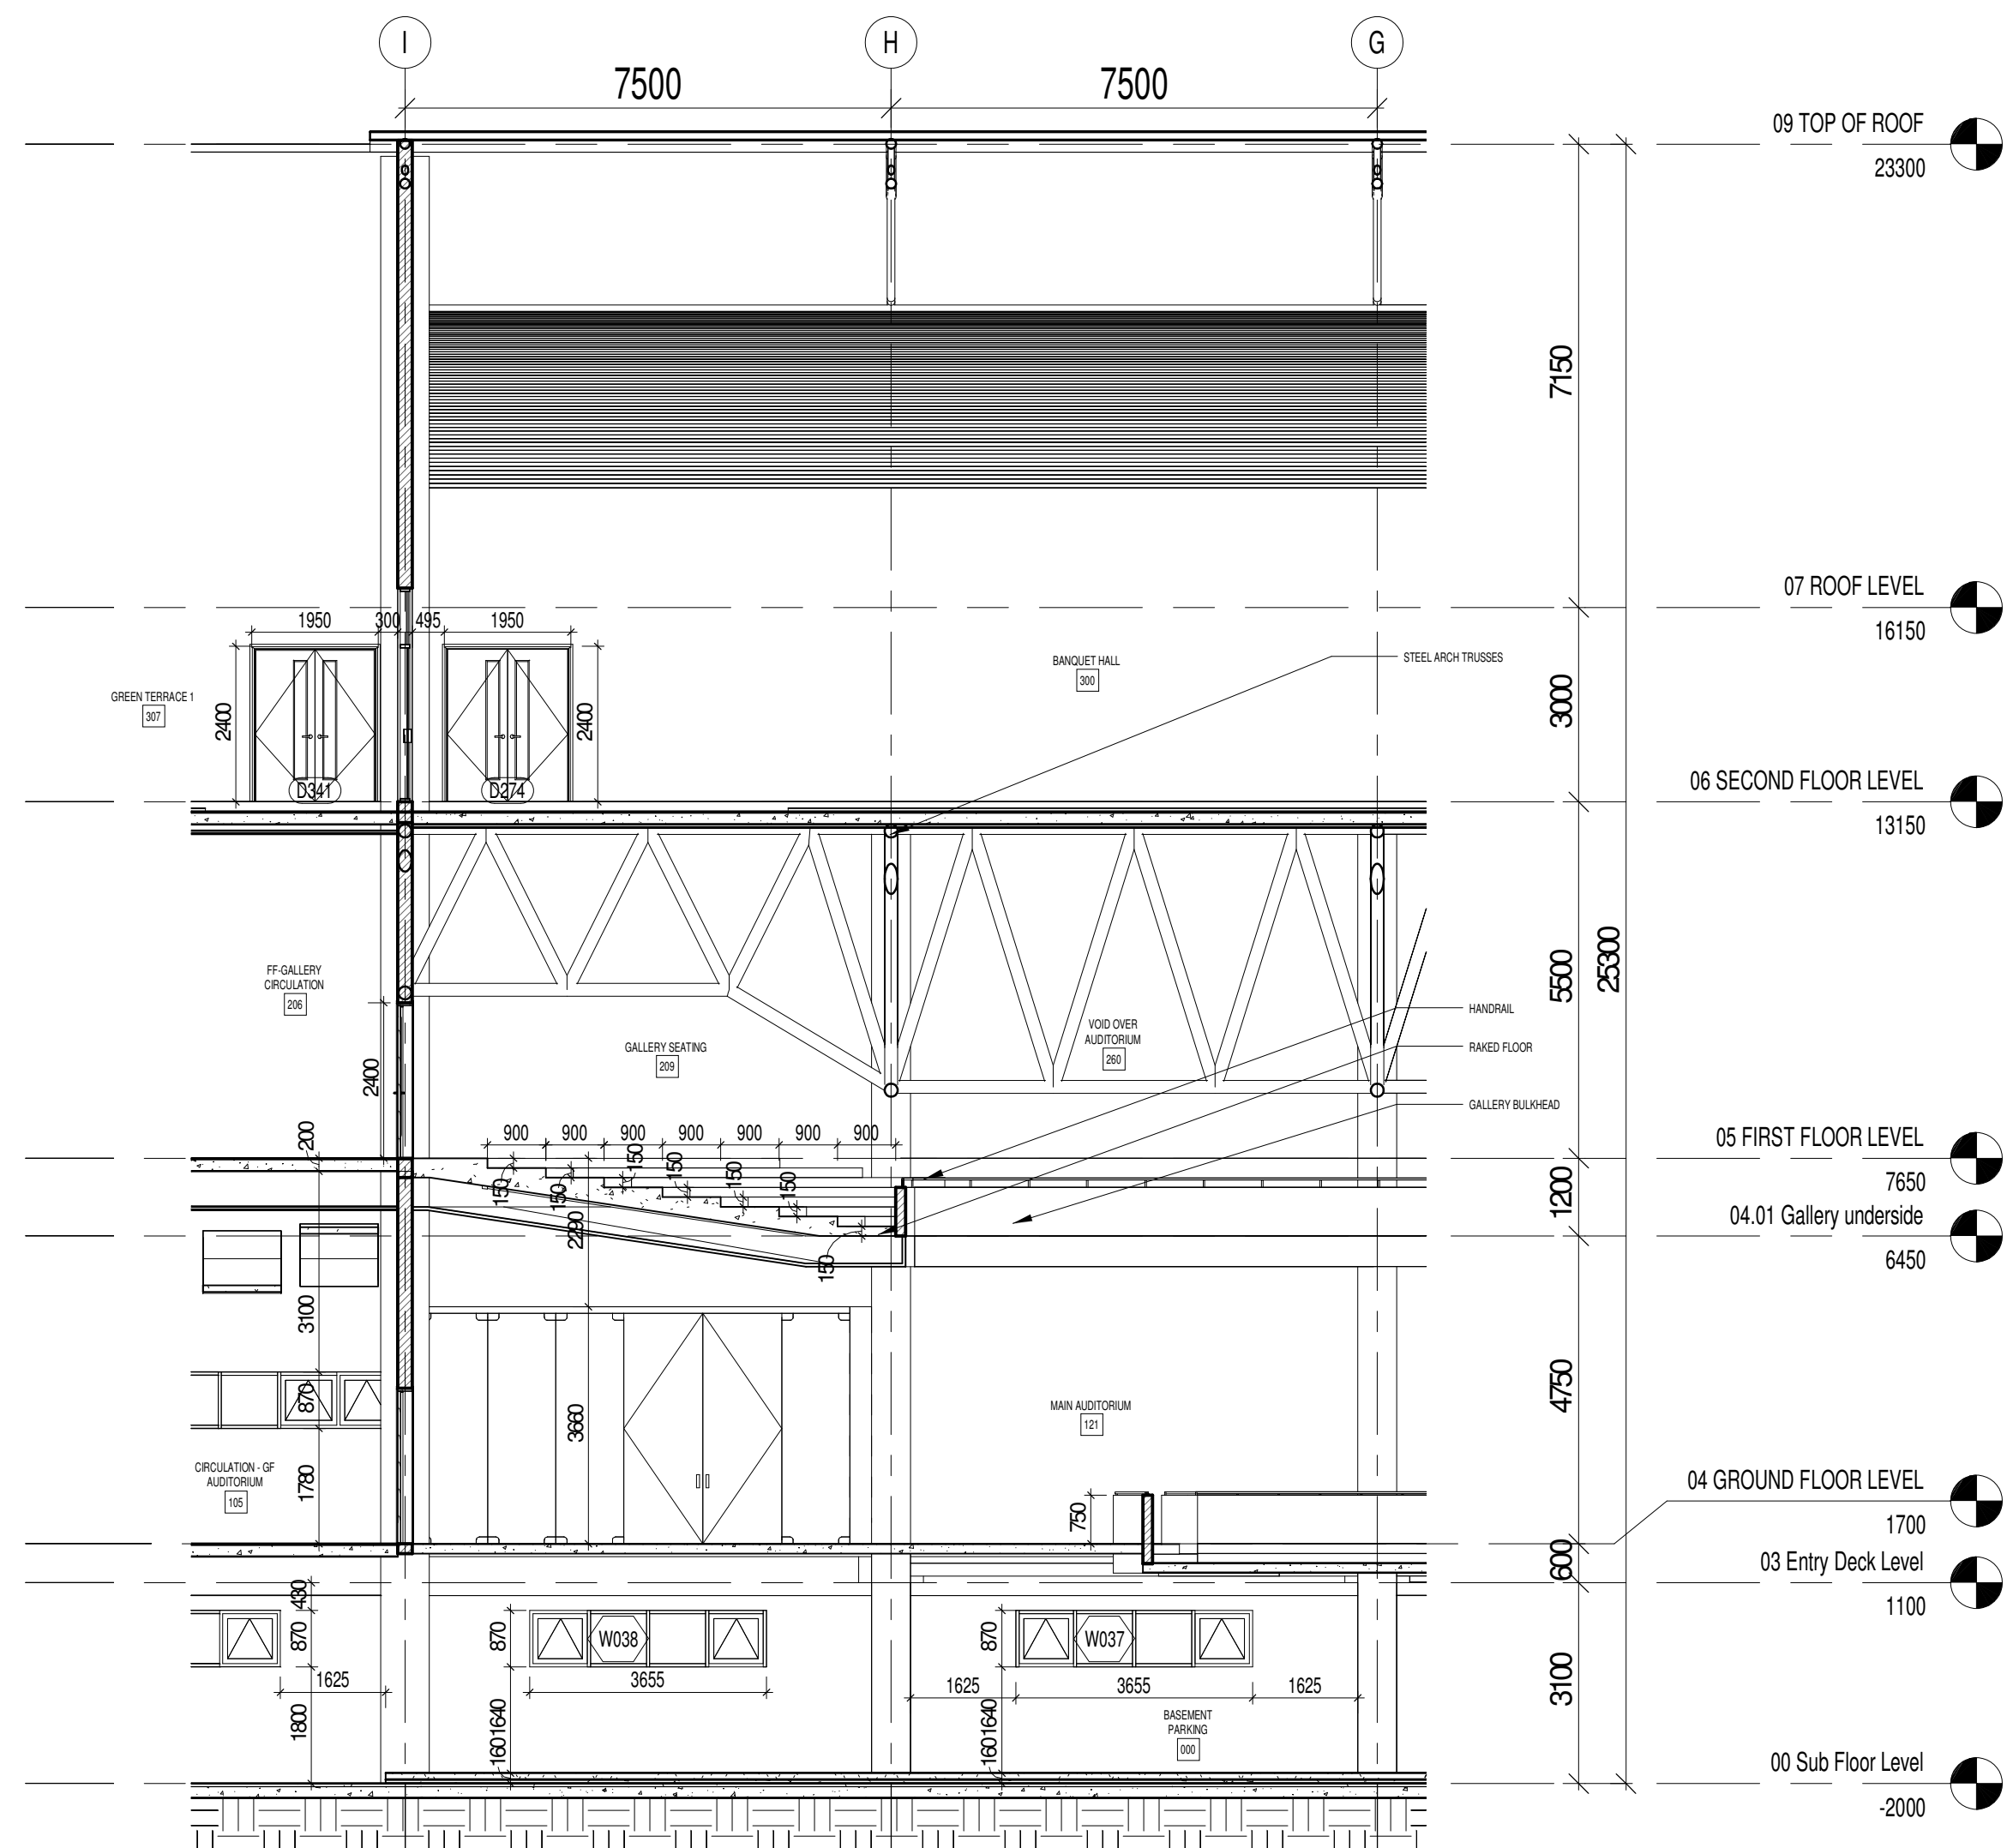

2 CALLOUT OF SECTION A - SECTION OF GALLERY  
1 : 100

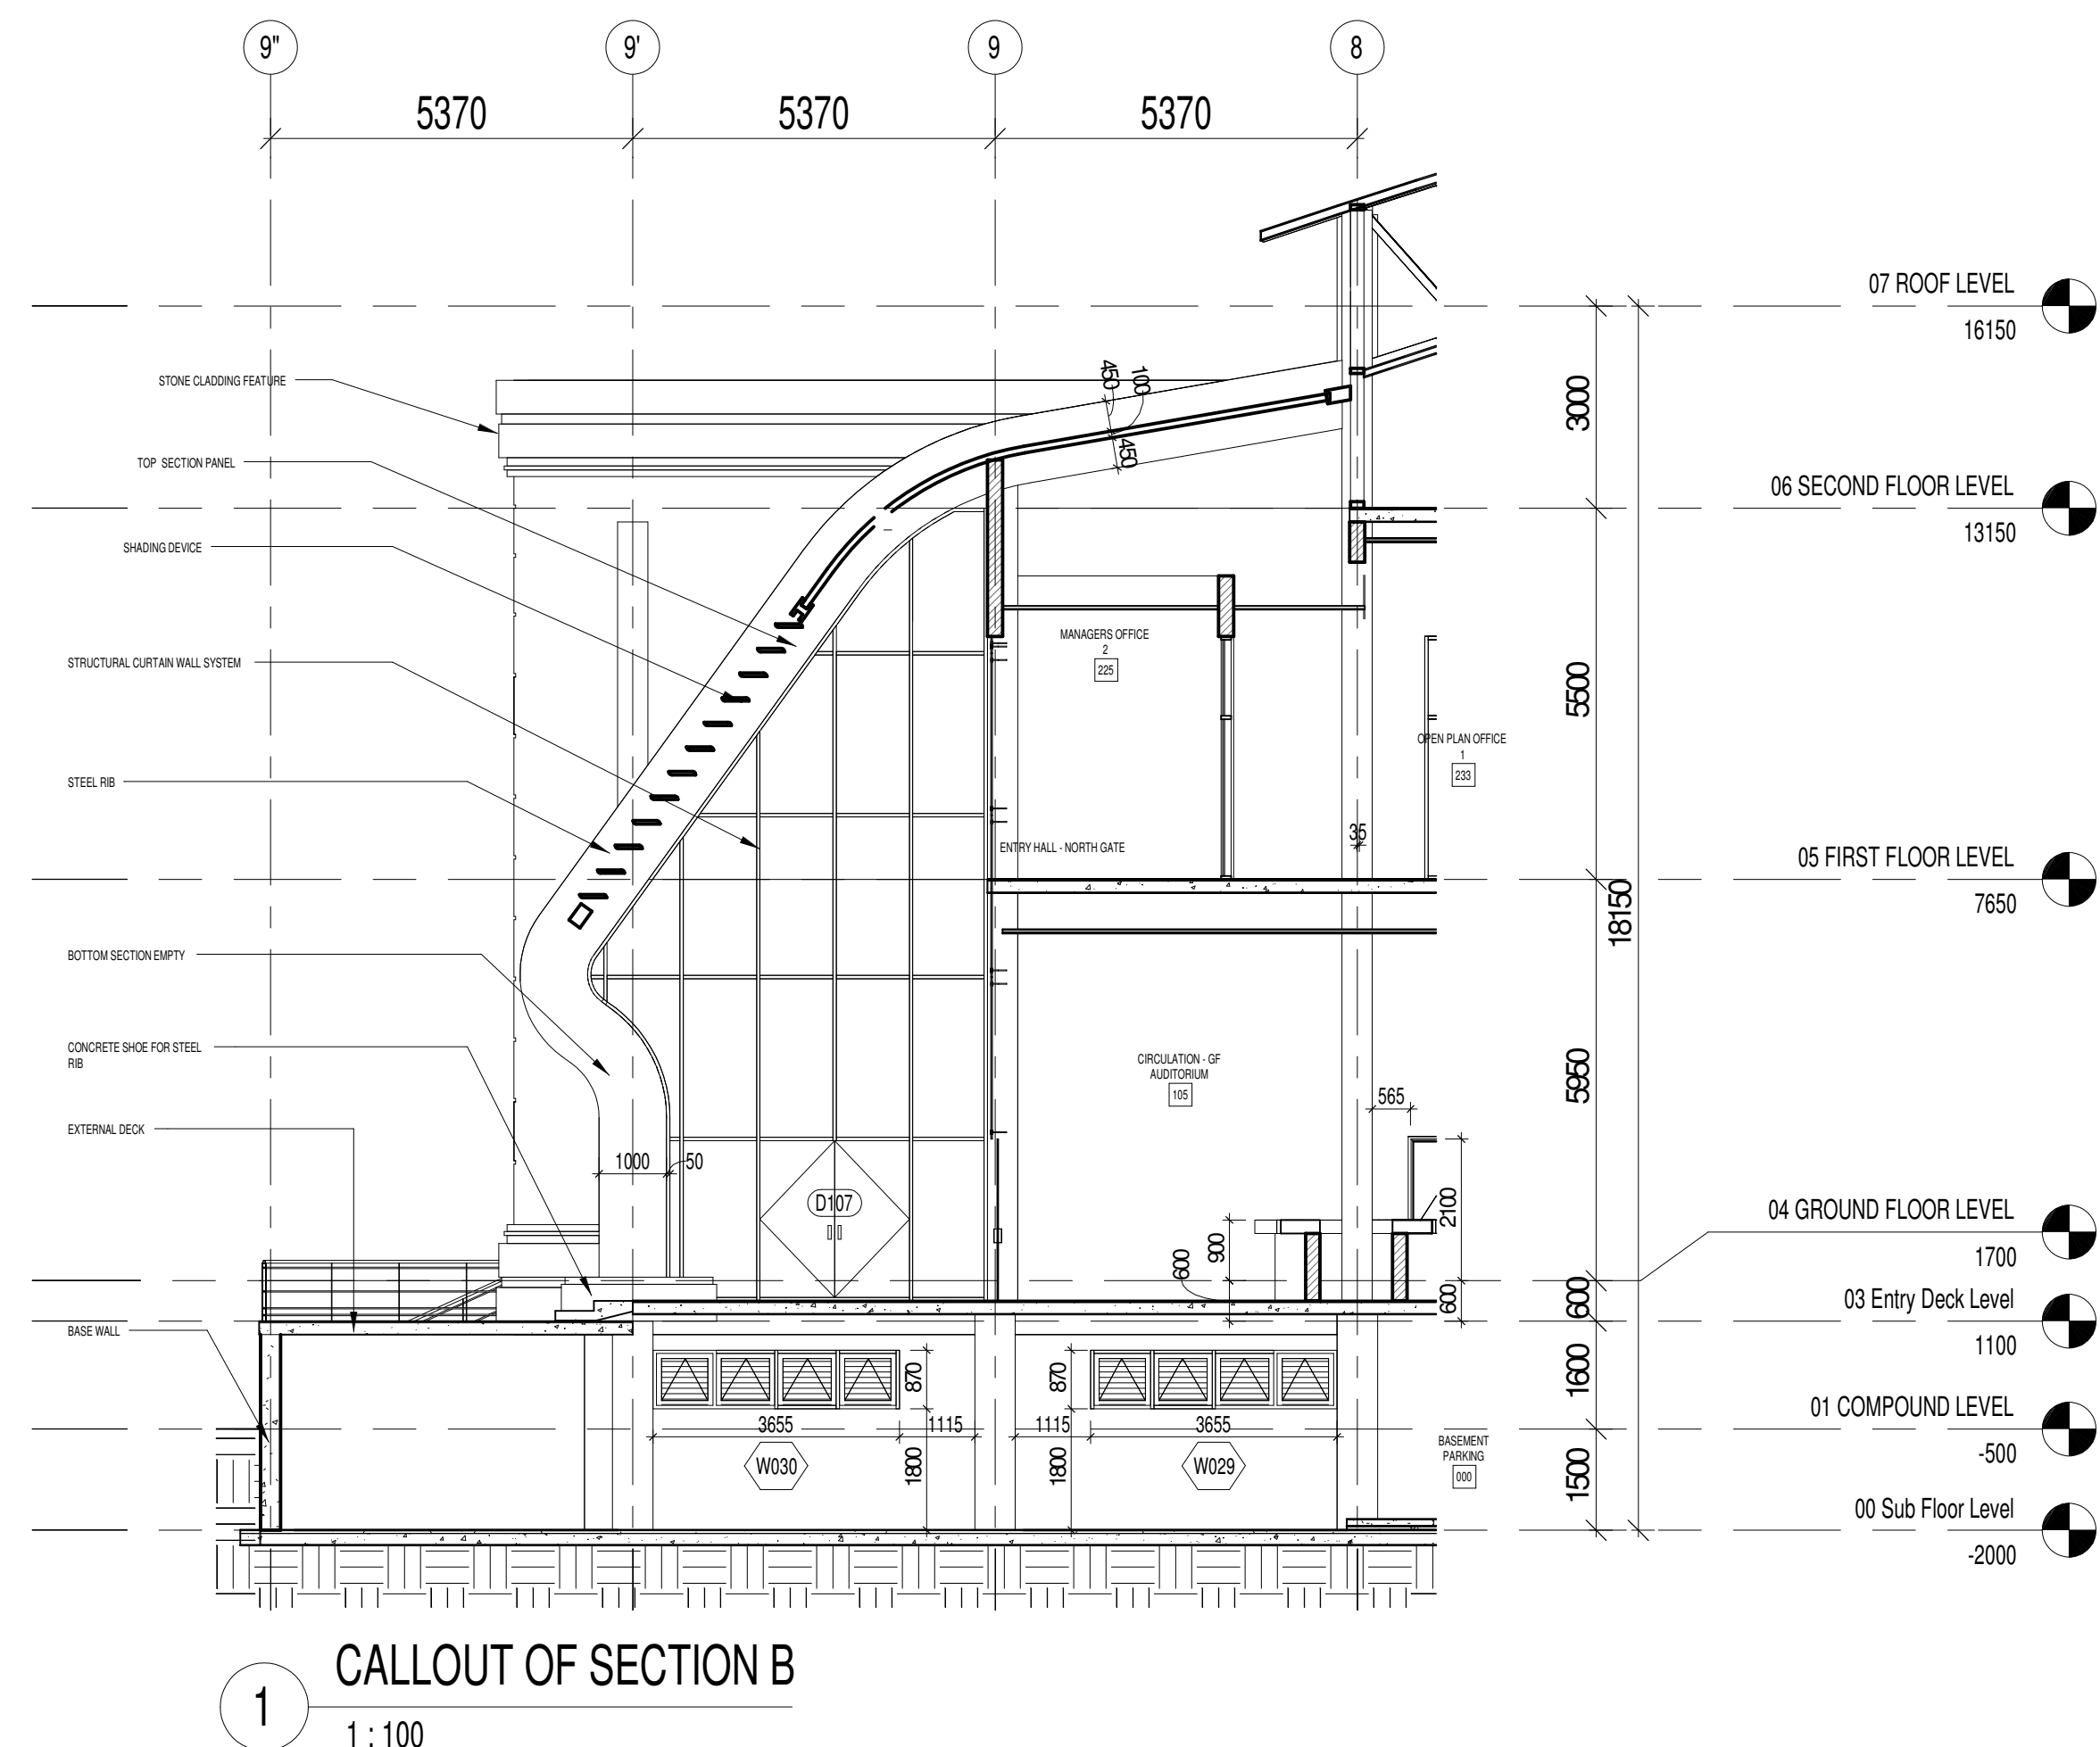



3 CALLOUT OF B1 - SECTION OF MINI AUDITORIUM  
1 : 100