



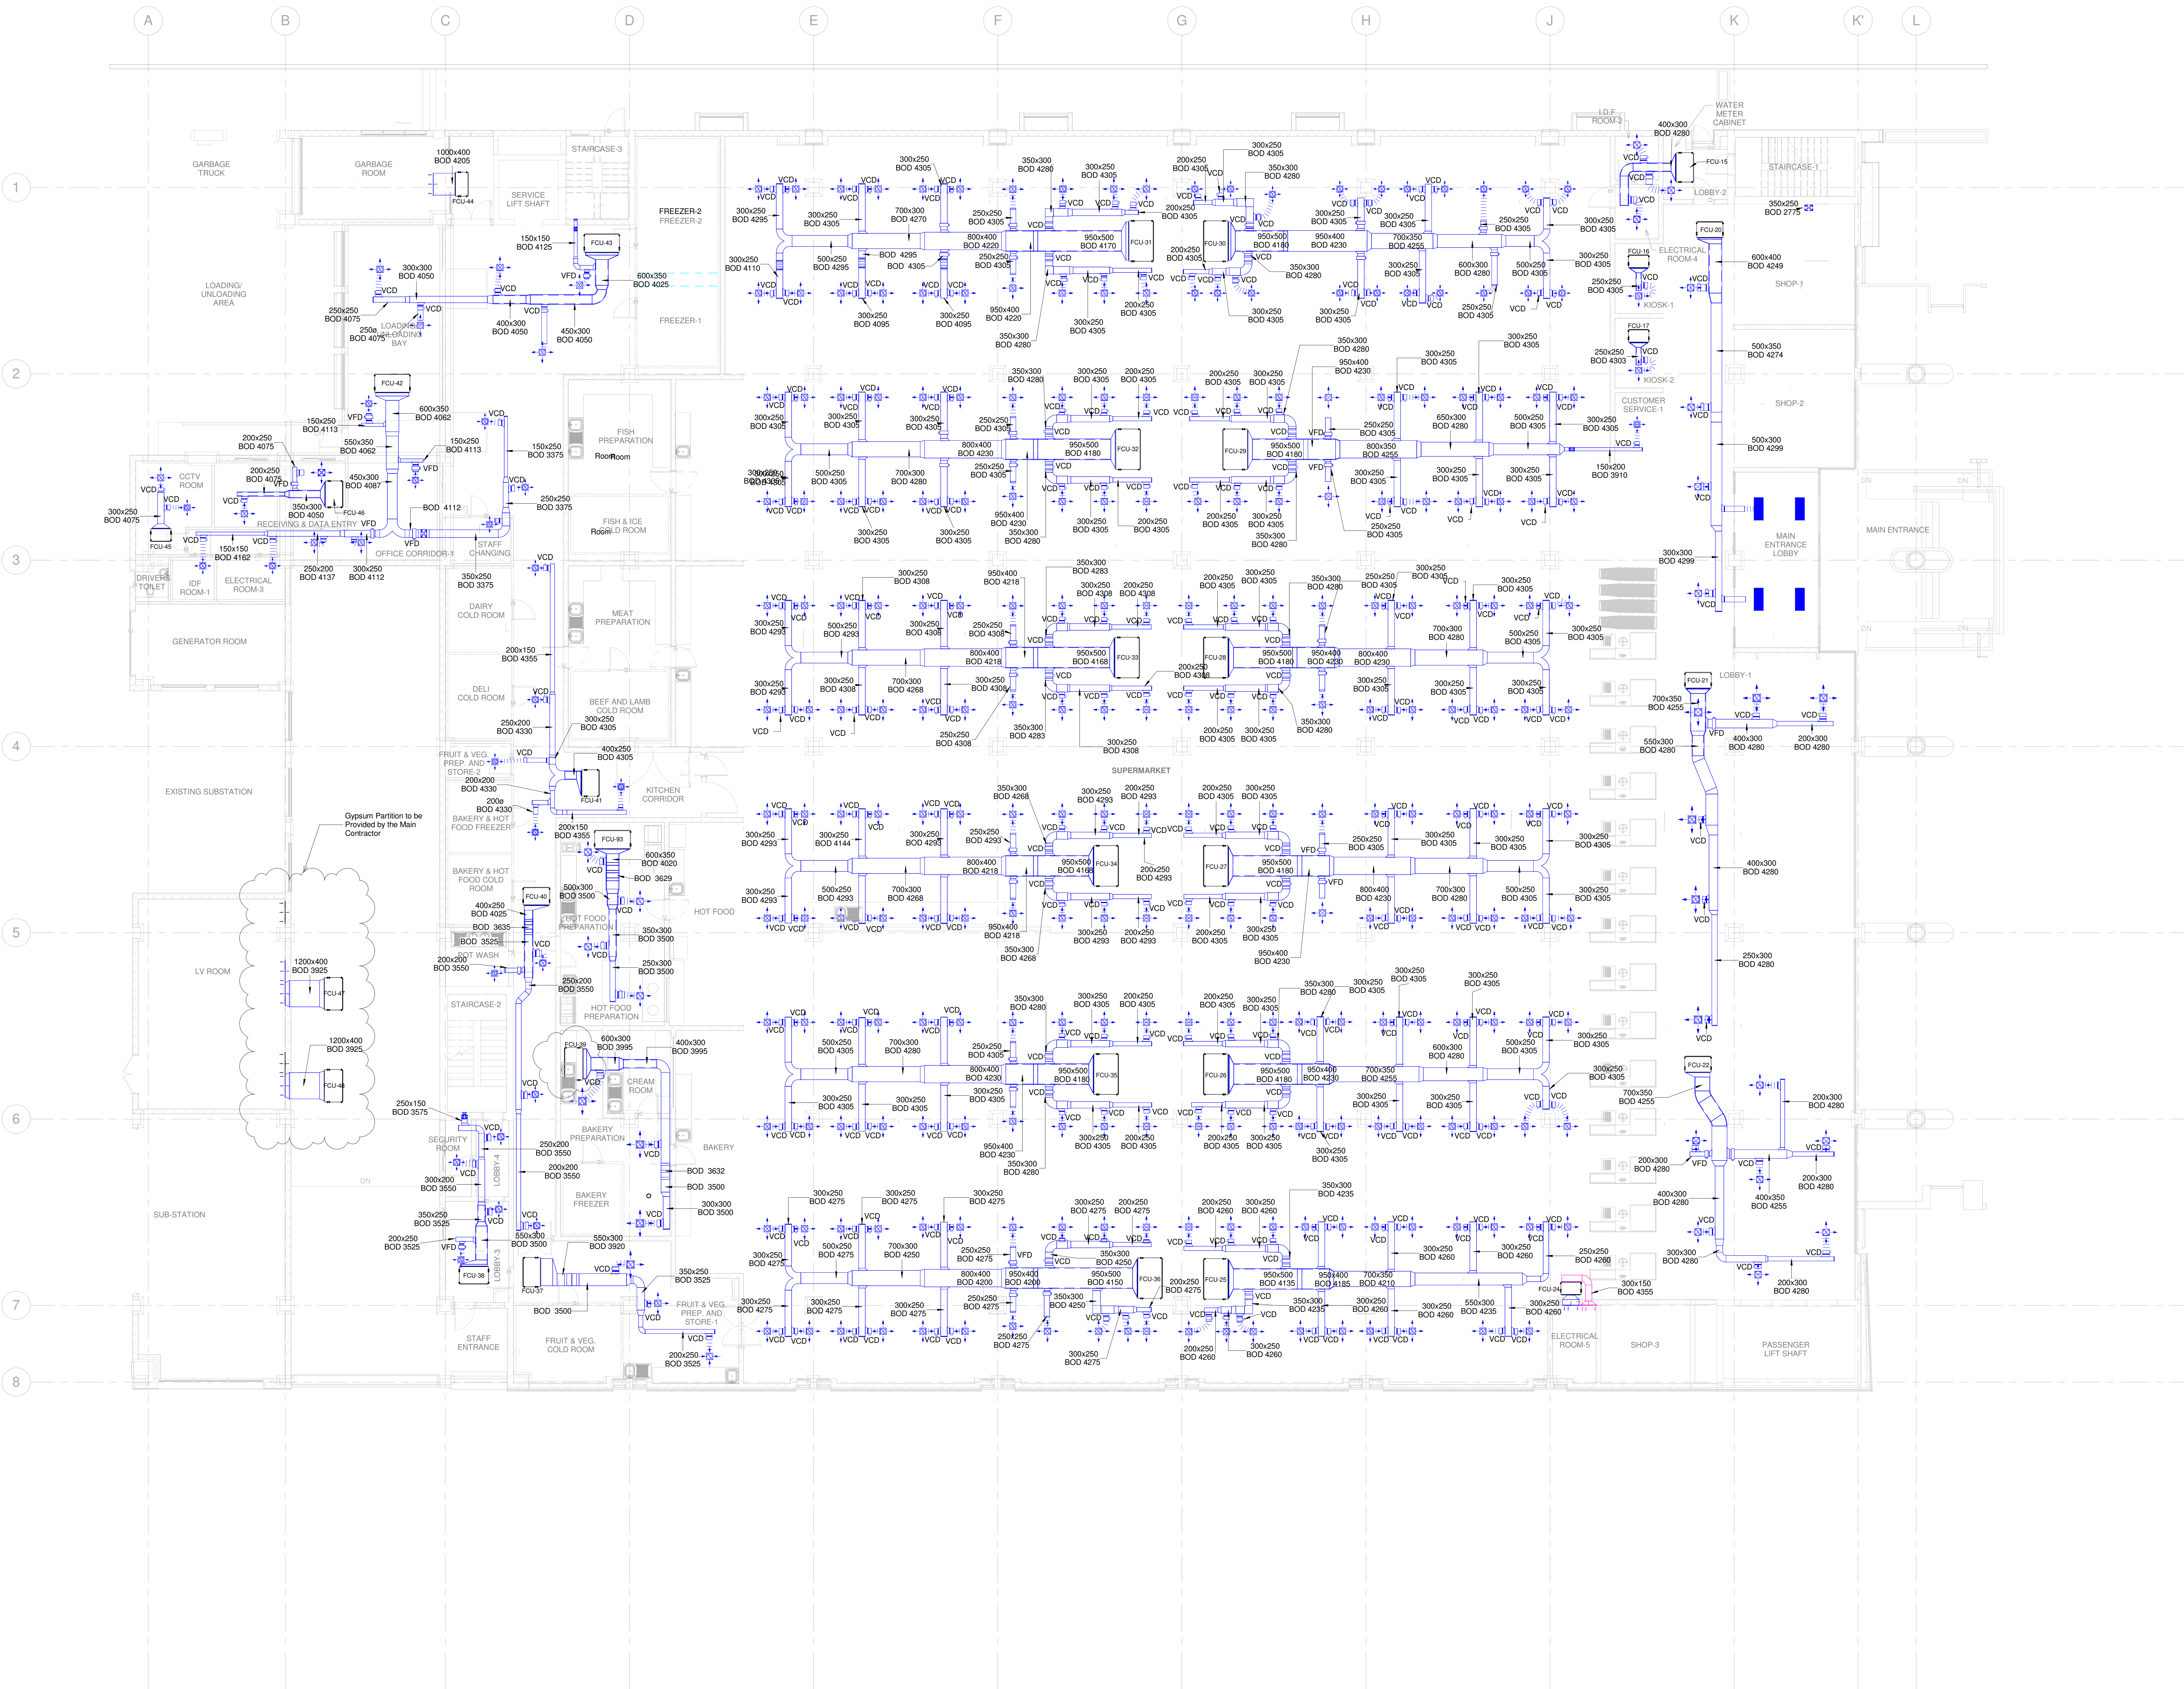


GROUND FLOOR AC PLAN
1 : 100

NORTH

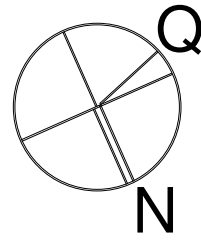

DM STAMP:

KEY PLAN

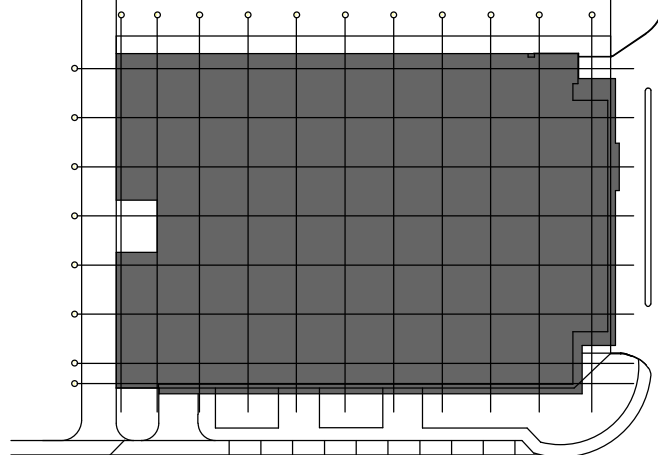

GENERAL NOTES:

1. THIS DRAWING IS THE COPYRIGHT OF ADS ARCHITECTURAL CONSULTANTS (DUBAI) AND MUST NOT BE RETAINED, COPIED OR USED WITHOUT THE ABOVE CONSULTANT'S AUTHORITY.
2. DO NOT SCALE FROM THE DRAWINGS.
3. ALL DIMENSIONS ARE IN MILLIMETRES AND LEVELS IN METRES UNLESS NOTED OTHERWISE. ALL DIMENSIONS TO BE VERIFIED ON SITE & APPROVED BY THE ENGINEER.

Rev	Descriptio	Draw	Checke	Authorise
-----	------------	------	--------	-----------

Purpose of	Rev	Dat	Authorise
------------	-----	-----	-----------

Project

**PROPOSED
HYPERMARKET AT
AL-RASHIDIYA,
DUBAI PLOT NO: 216-2368**

Client:

**H.E. MOHAMMED JUMA
SAEED AL NABOODAH**

Contractor

Civil Matrix Contracting LLC
Tel: 2563980 Fax: 2563981
P.O. BOX: 121783 Dubai, UAE
WEB: www.civilmatrixco.com

Consultant

ADS ARCHITECTURAL CONSULTANTS
Office No. 708, Clover Bay,
Al Abraj Street, Business Bay,
P.O. Box 124616, Dubai,
UAE
Tel: +9714 5516517

Drawing

GROUND FLOOR AC PLAN

Original	Draw	Checke	Authorise	Size
1 : 100	Date 01/12/2018	Date 01/12/2018	Date 01/12/2018	A0
Drawing				Rev
AC-02				00