


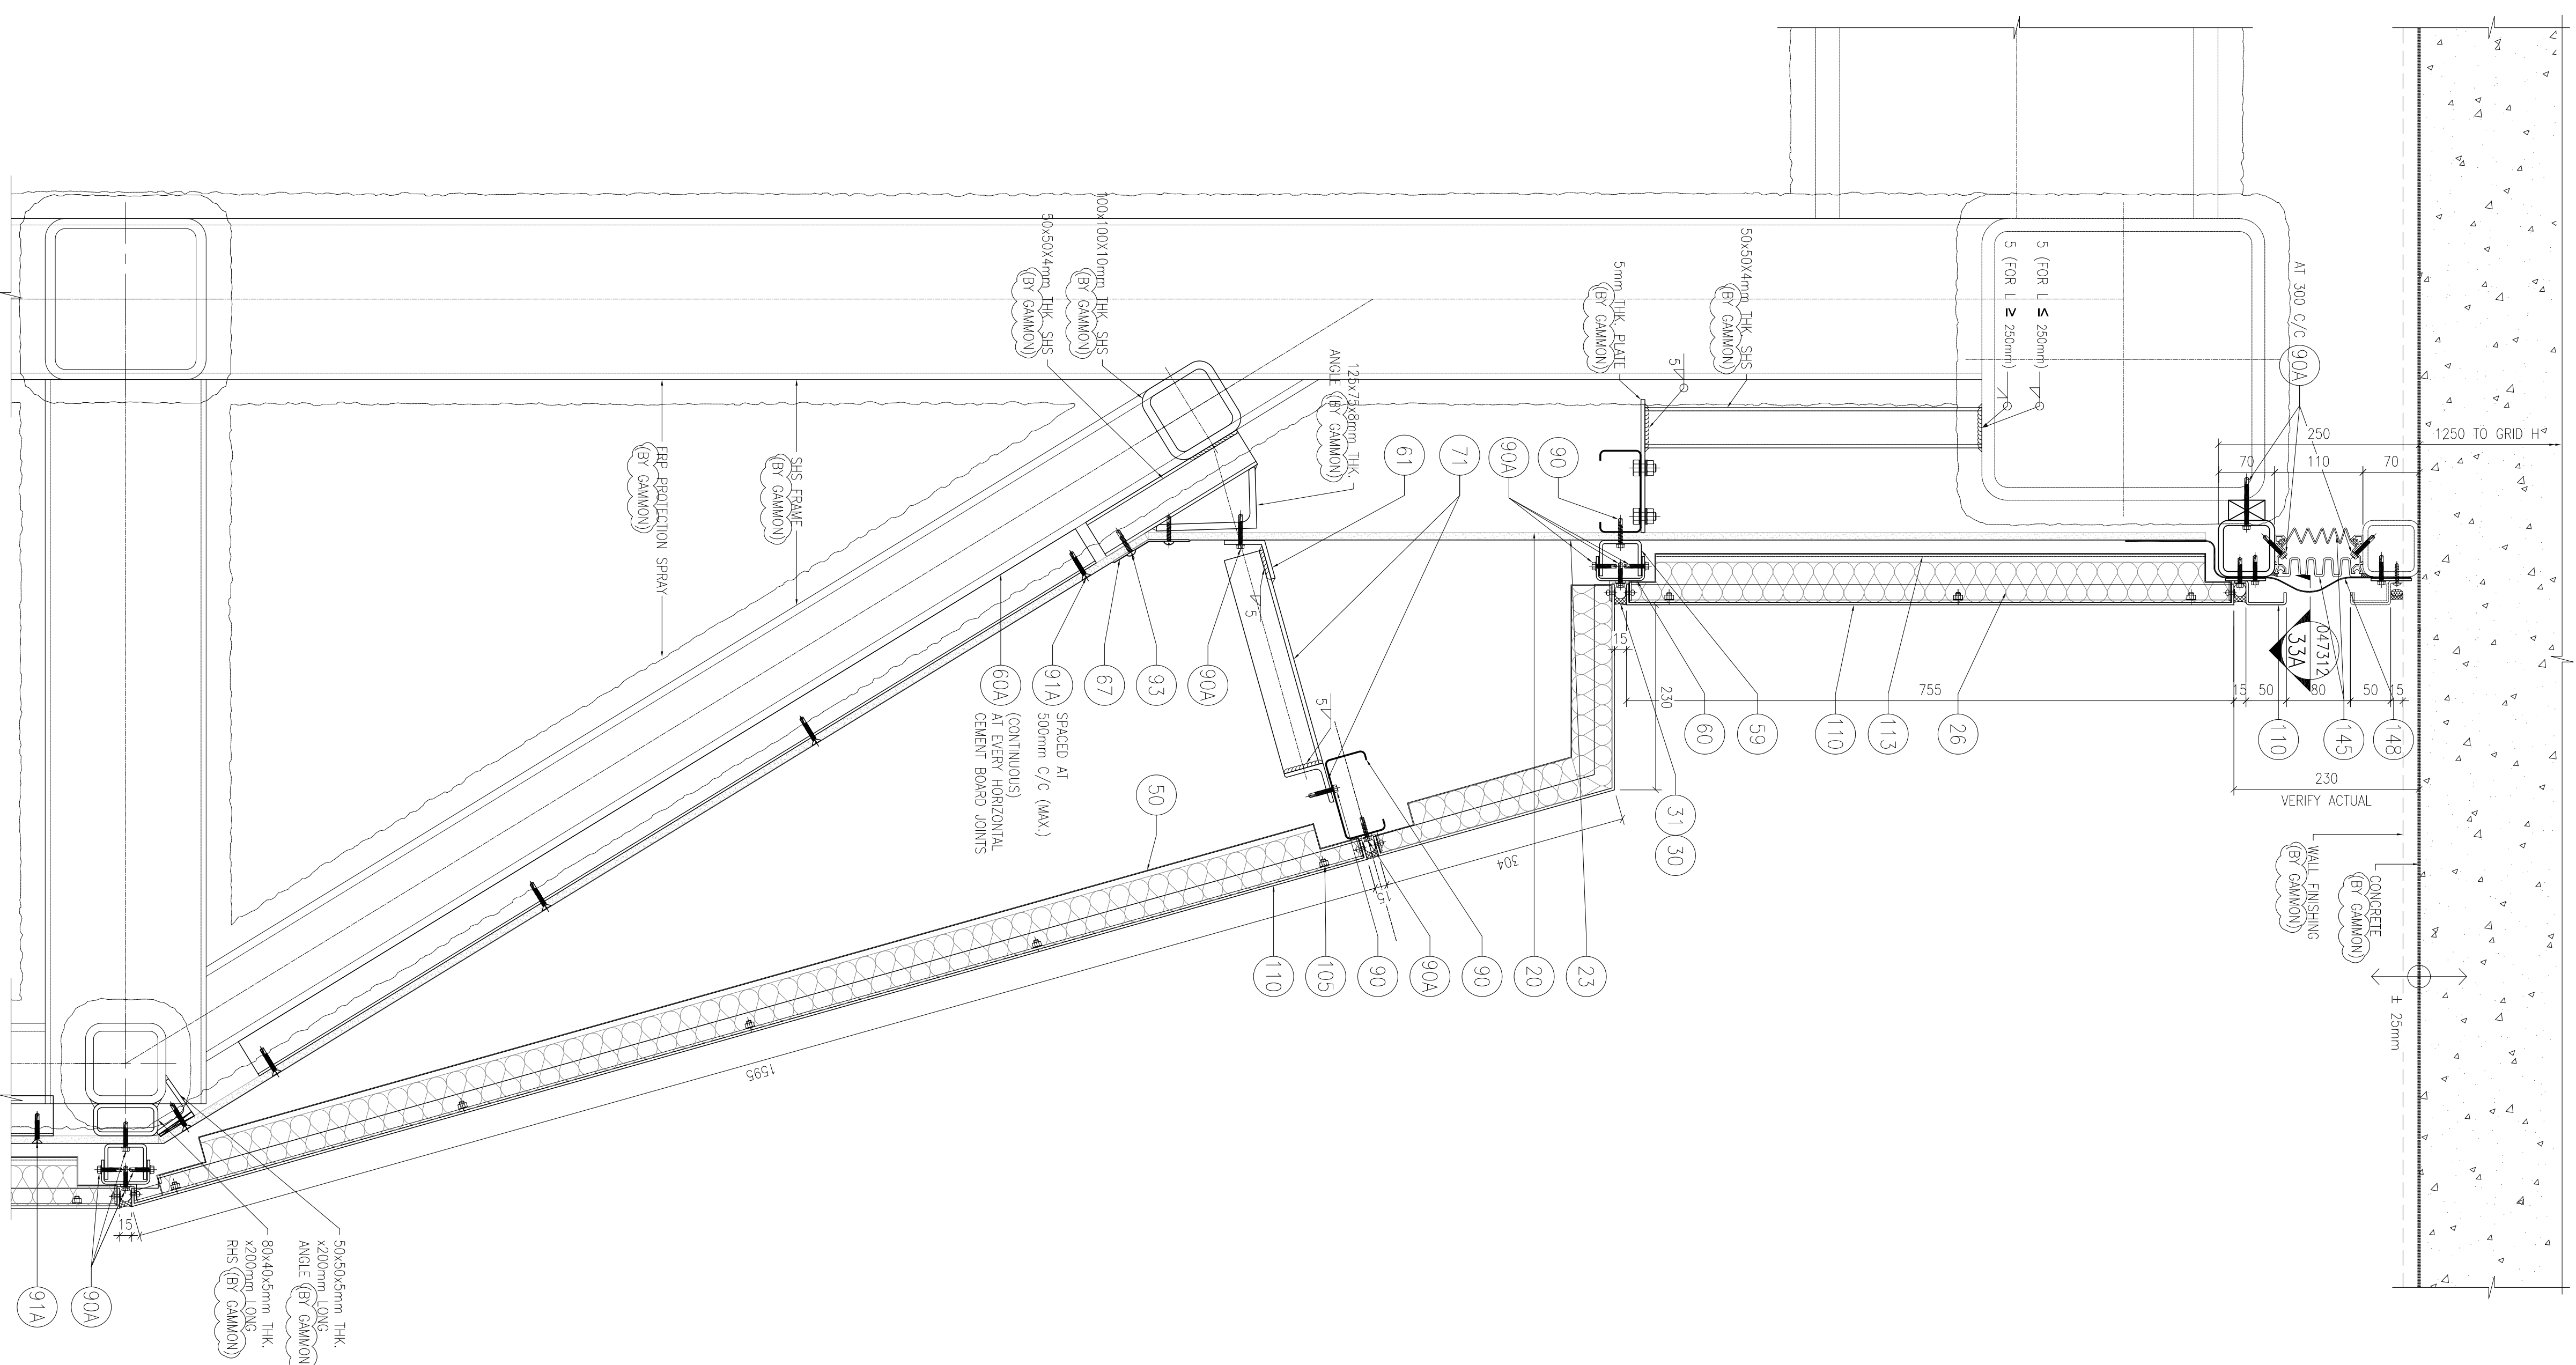

47 TYPICAL DETAIL
-
1:5

Rev.	Date	Description	Checked	Signatures for Approval		Key Plan	Title	Status	Revision
1	05/12/2013	First Submission	Drawn	Date 05/12/2013	Designed CPI		Hong Kong International Airport MIDFIELD CONCOURSE FIXED LINK BRIDGES FACADE PACKAGE TYPICAL DETAILS – FLB (ALL TYPES) SHEET 20	FOR APPROVAL	B
2	05/07/2014	AS PER FA COMMENTS	RU						
			Checked	Date 05/12/2013					
			JW	Date 05/12/2013					
			Approved	Date 05/12/2013					
			PD	Date 05/12/2013					
			Authorised Representative	Date 05/12/2013					
				Scale 1:5 @A0			Drawing No. CPI/PS33/W/54/047319		